


POTRERO AVENUE

17TH TO 20TH ST

DESIGN OPTION AREA

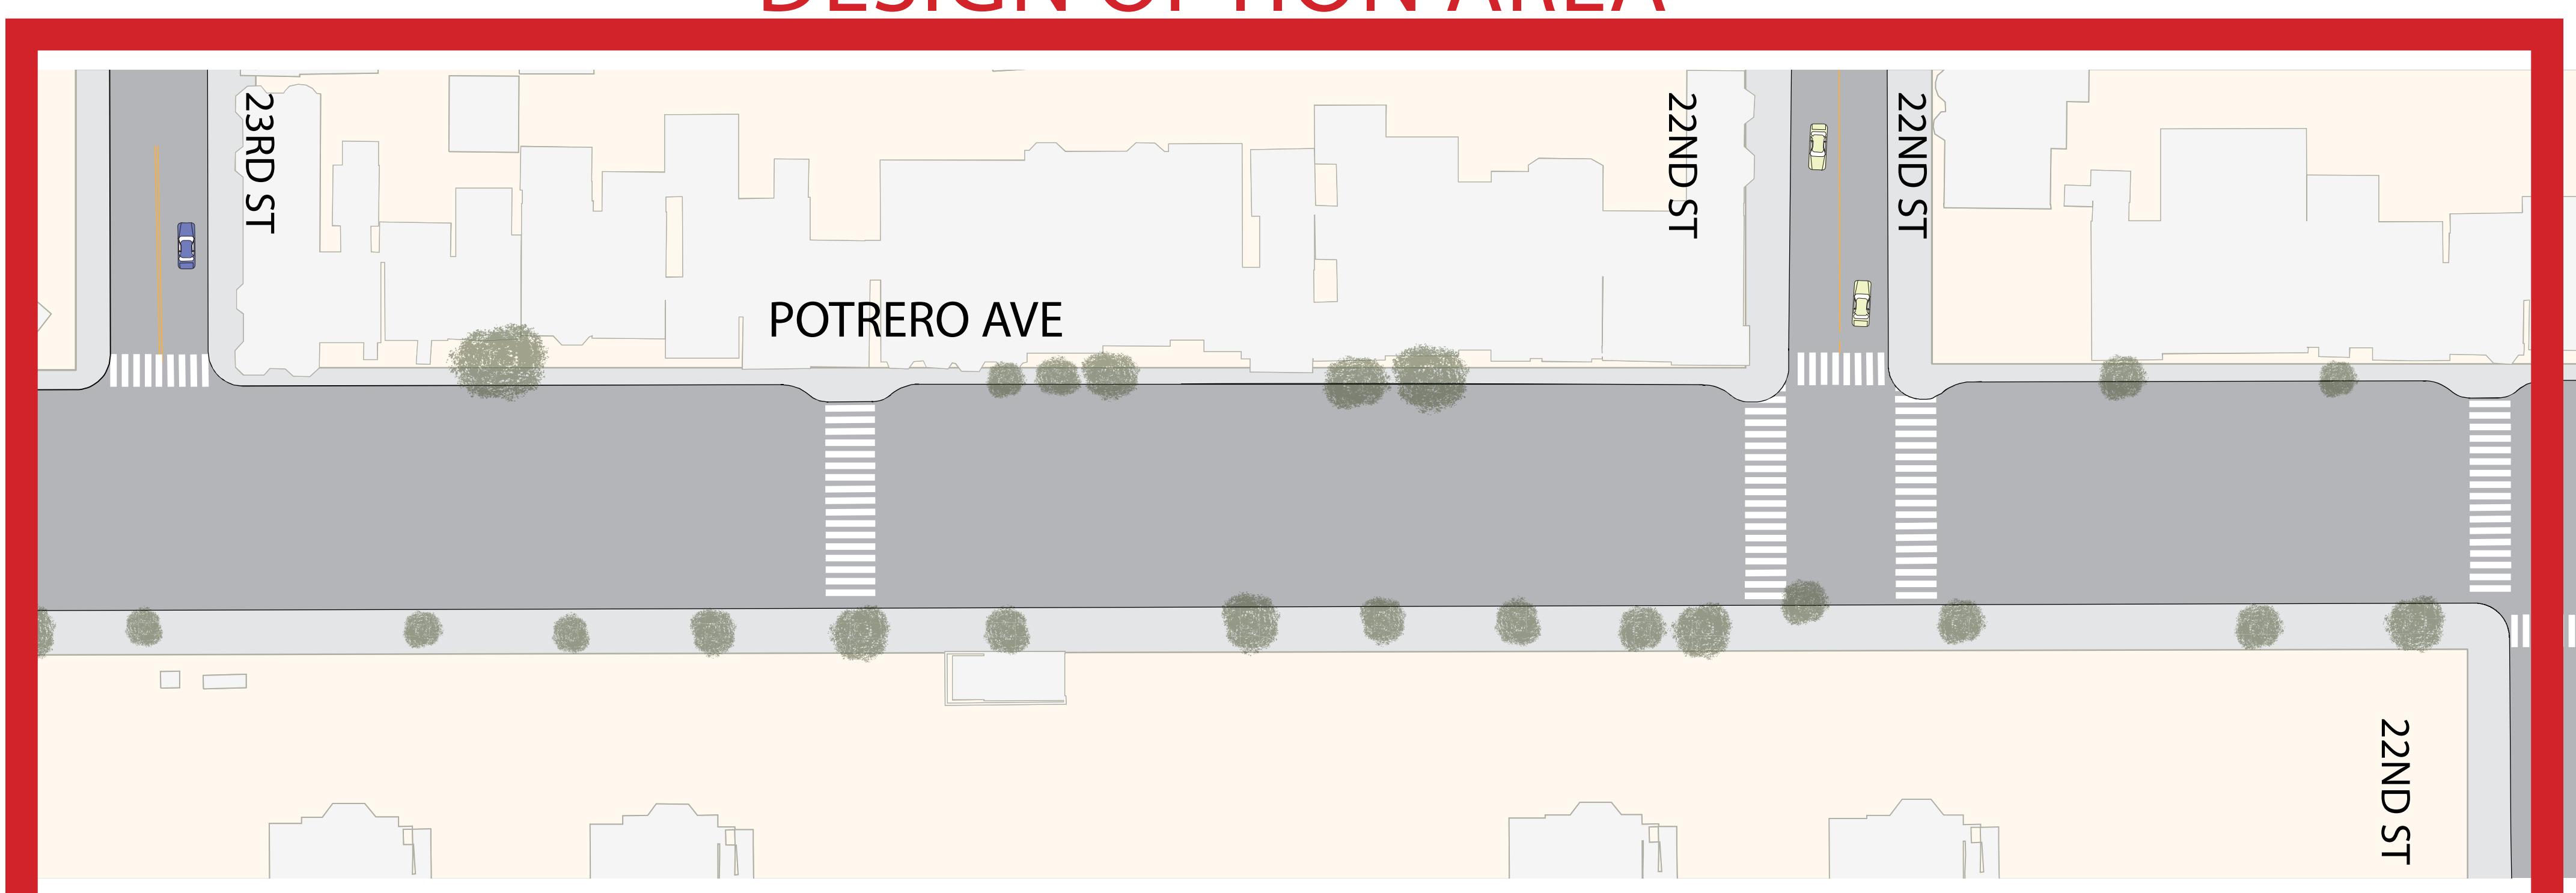

POTRERO AVENUE


20TH TO 23RD ST

DESIGN OPTION AREA



POTRERO AVENUE

23RD TO 25TH ST

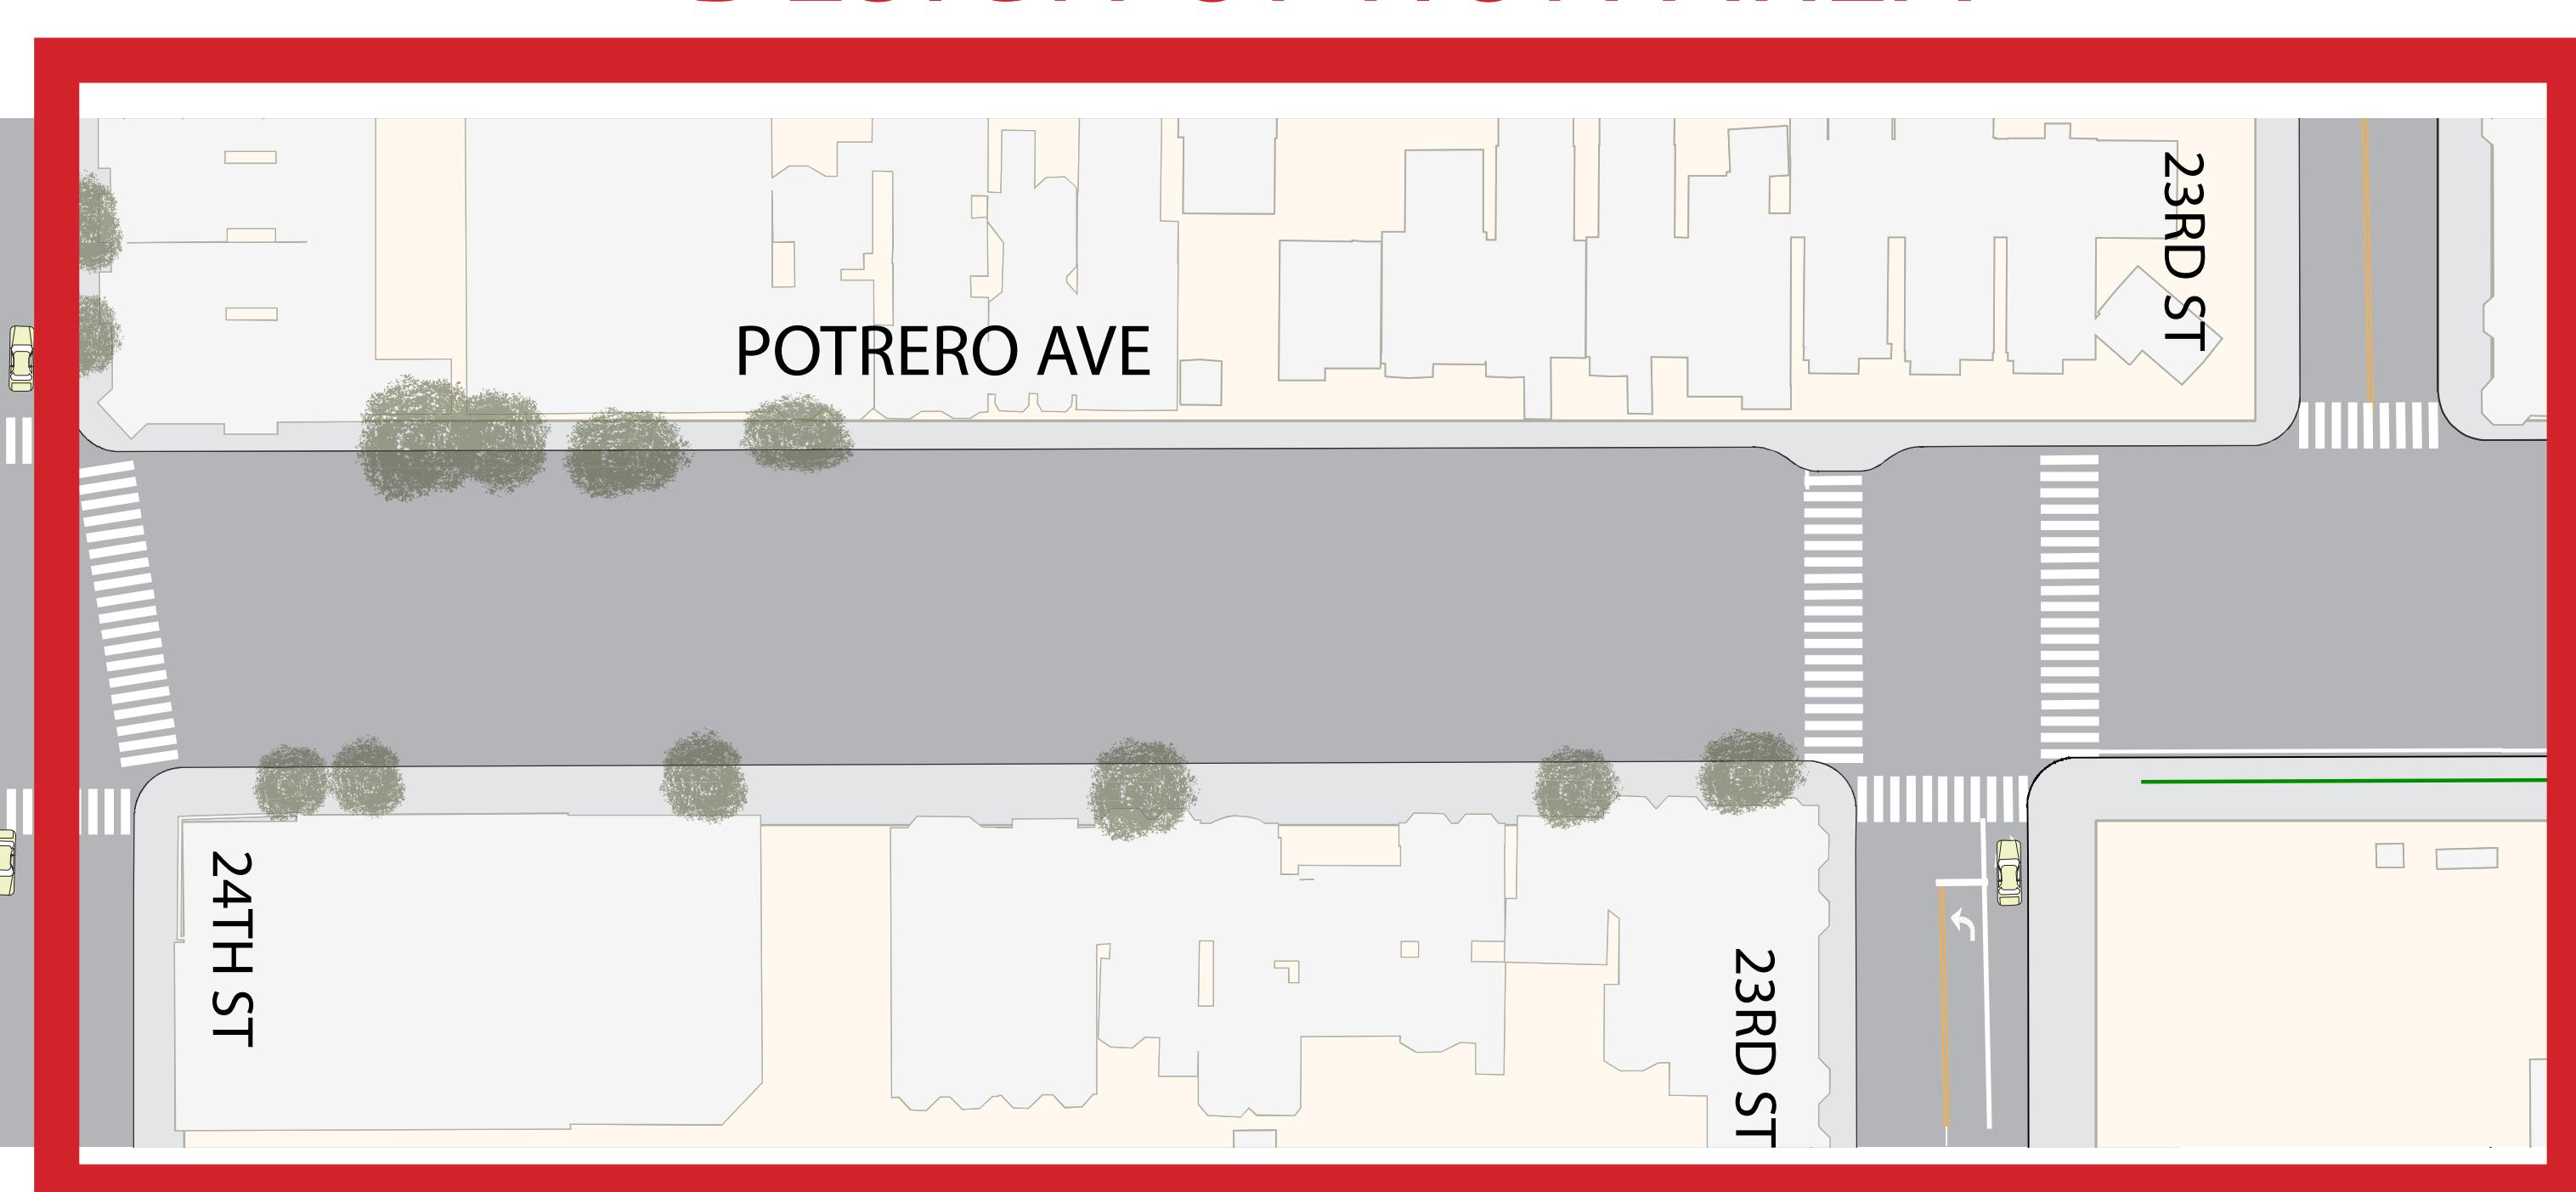

SCALE: 1+40c 0+

N →

POTRERO STREETSCAPE IMPROVEMENTS

PROJECT PLANVIEW




SFMTA
Municipal Transportation Agency


SAN FRANCISCO
PLANNING
DEPARTMENT




NOV 2013

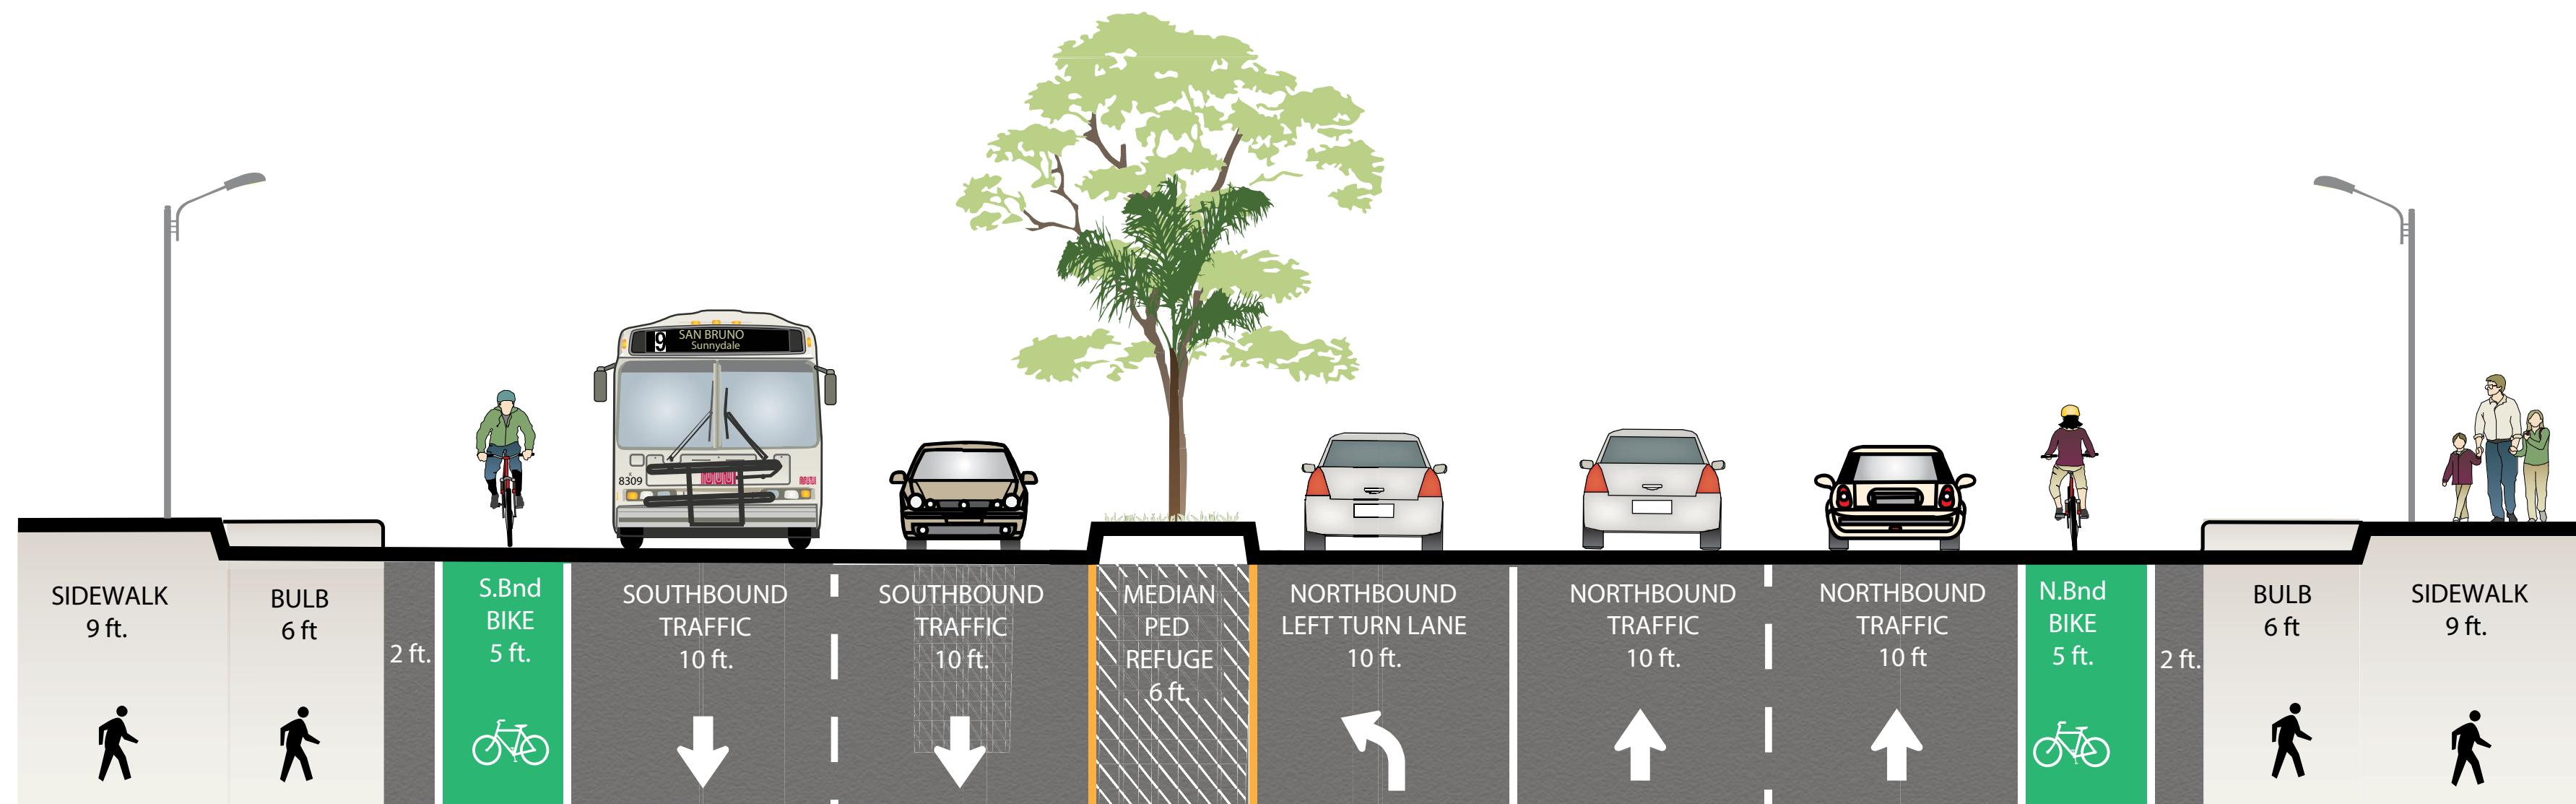


POTRERO AVENUE FACING NORTH
17TH TO 18TH, INTERSECTION

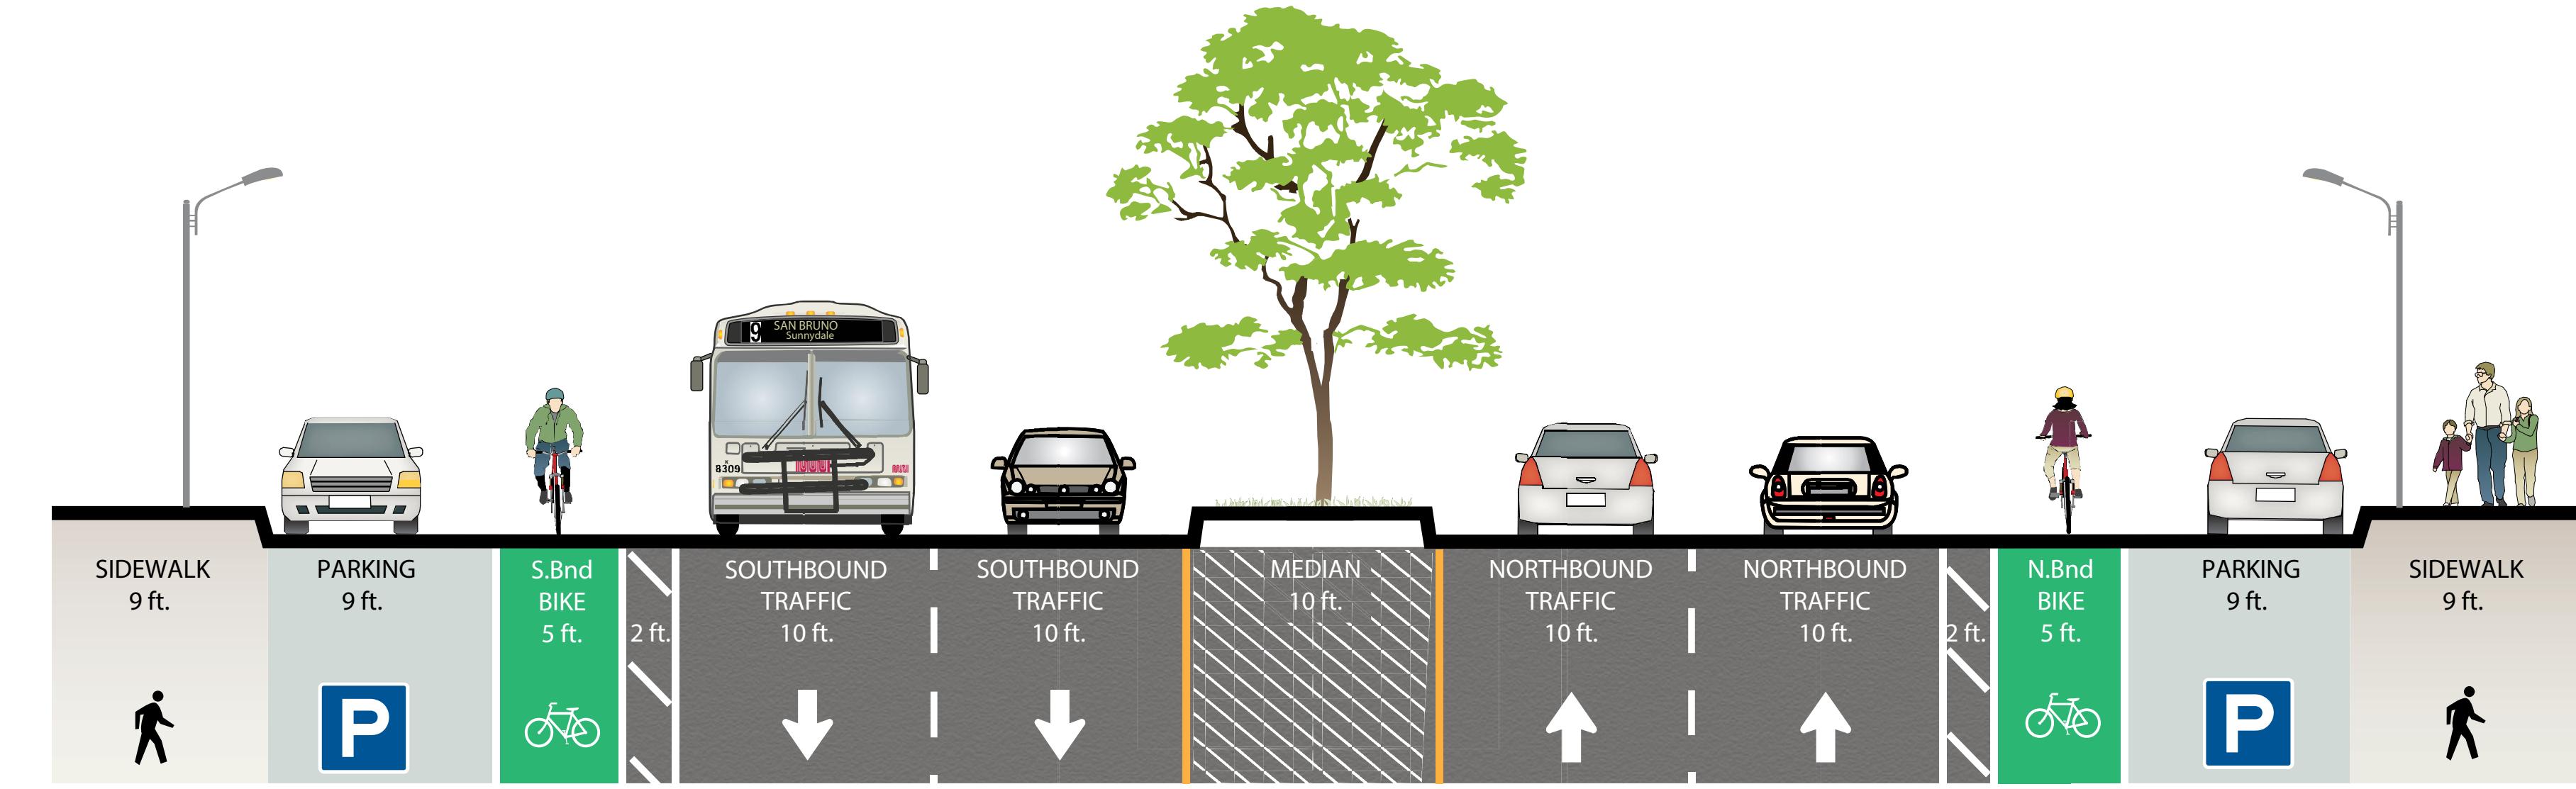


POTRERO AVENUE FACING NORTH
17TH TO 18TH, MIDBLOCK

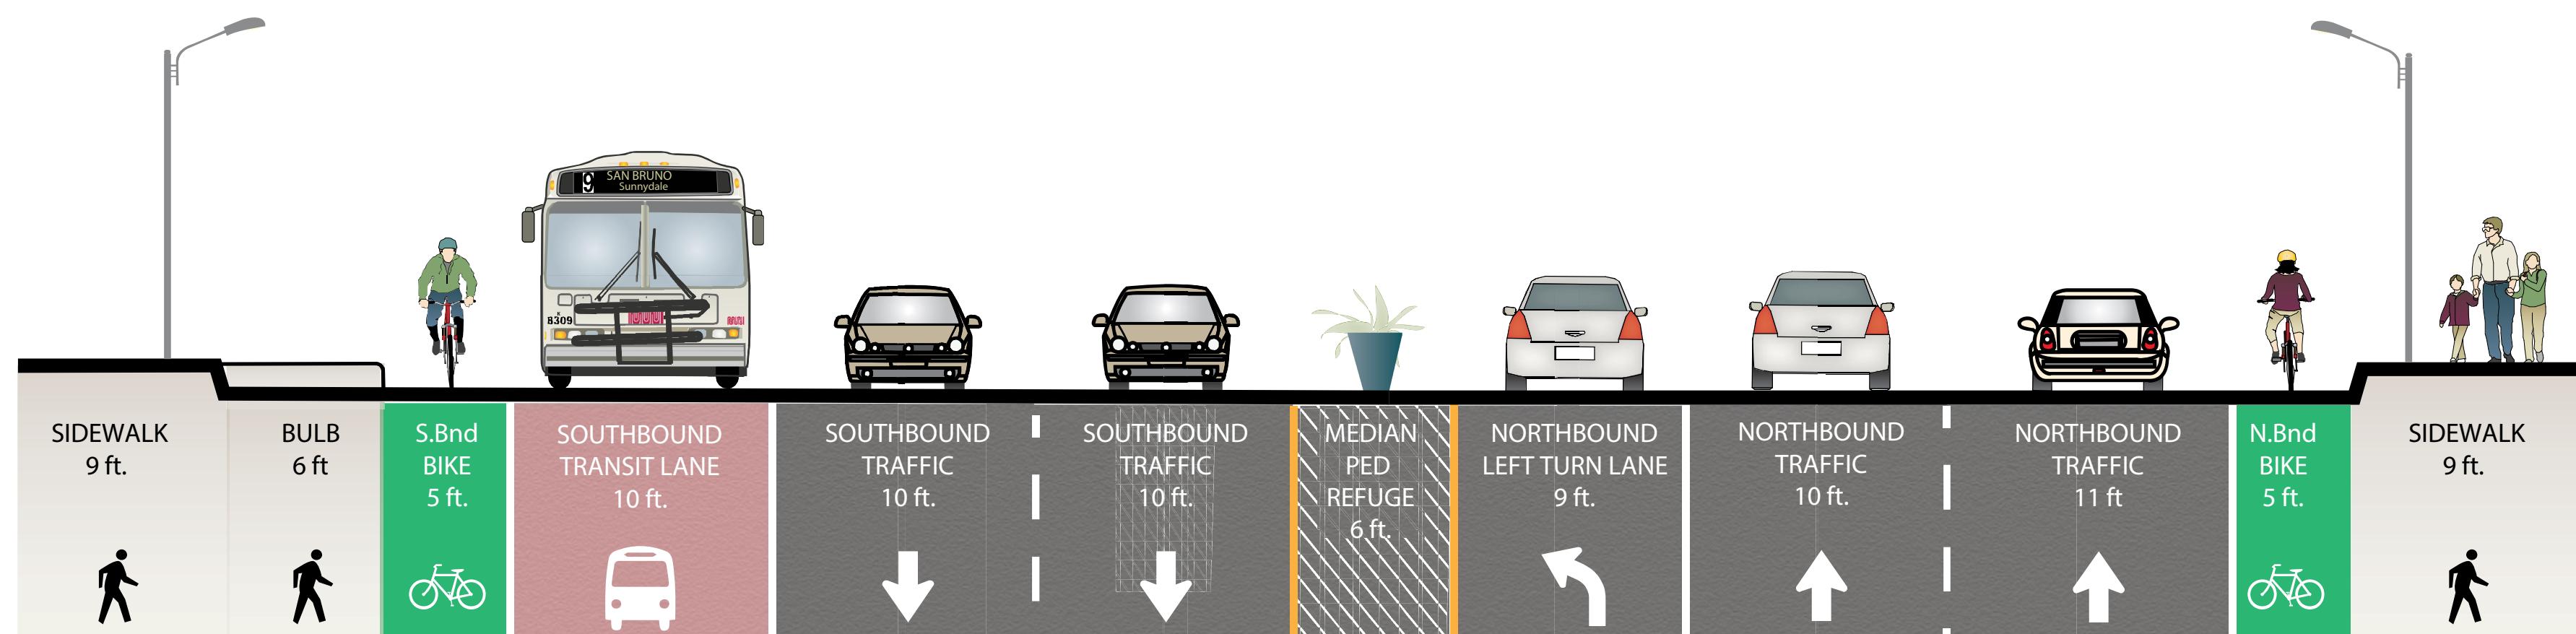


POTRERO AVENUE FACING NORTH
18TH TO 22ND, INTERSECTION

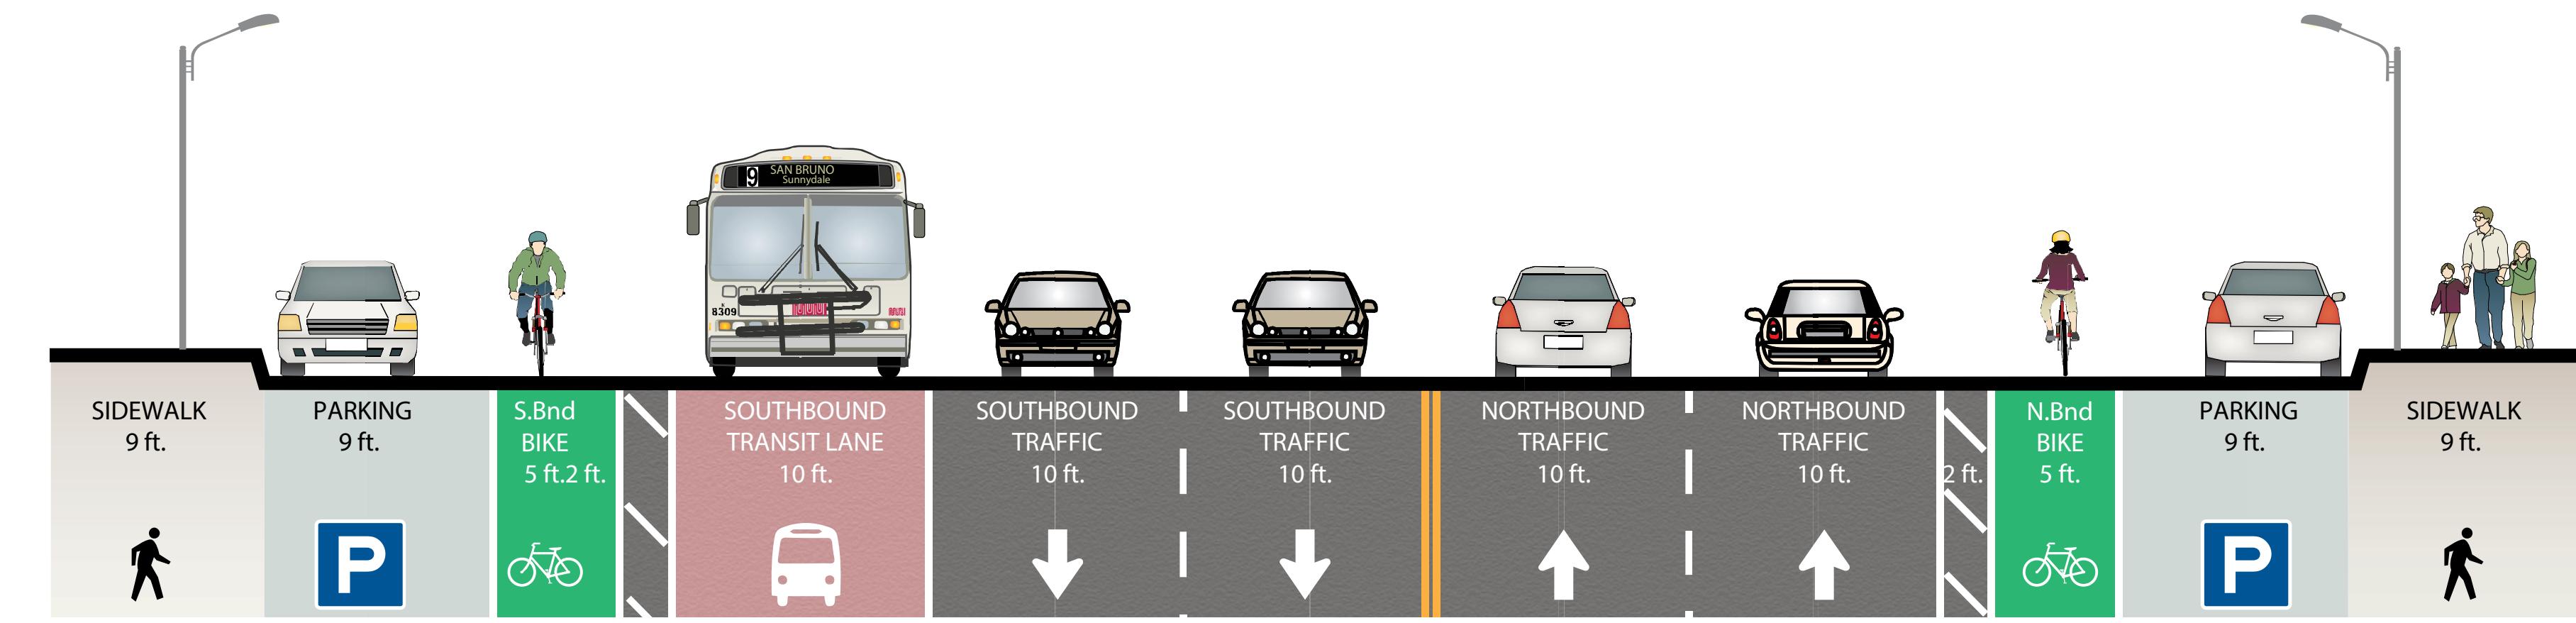

POTRERO AVENUE FACING NORTH
18TH TO 22ND, MIDBLOCK

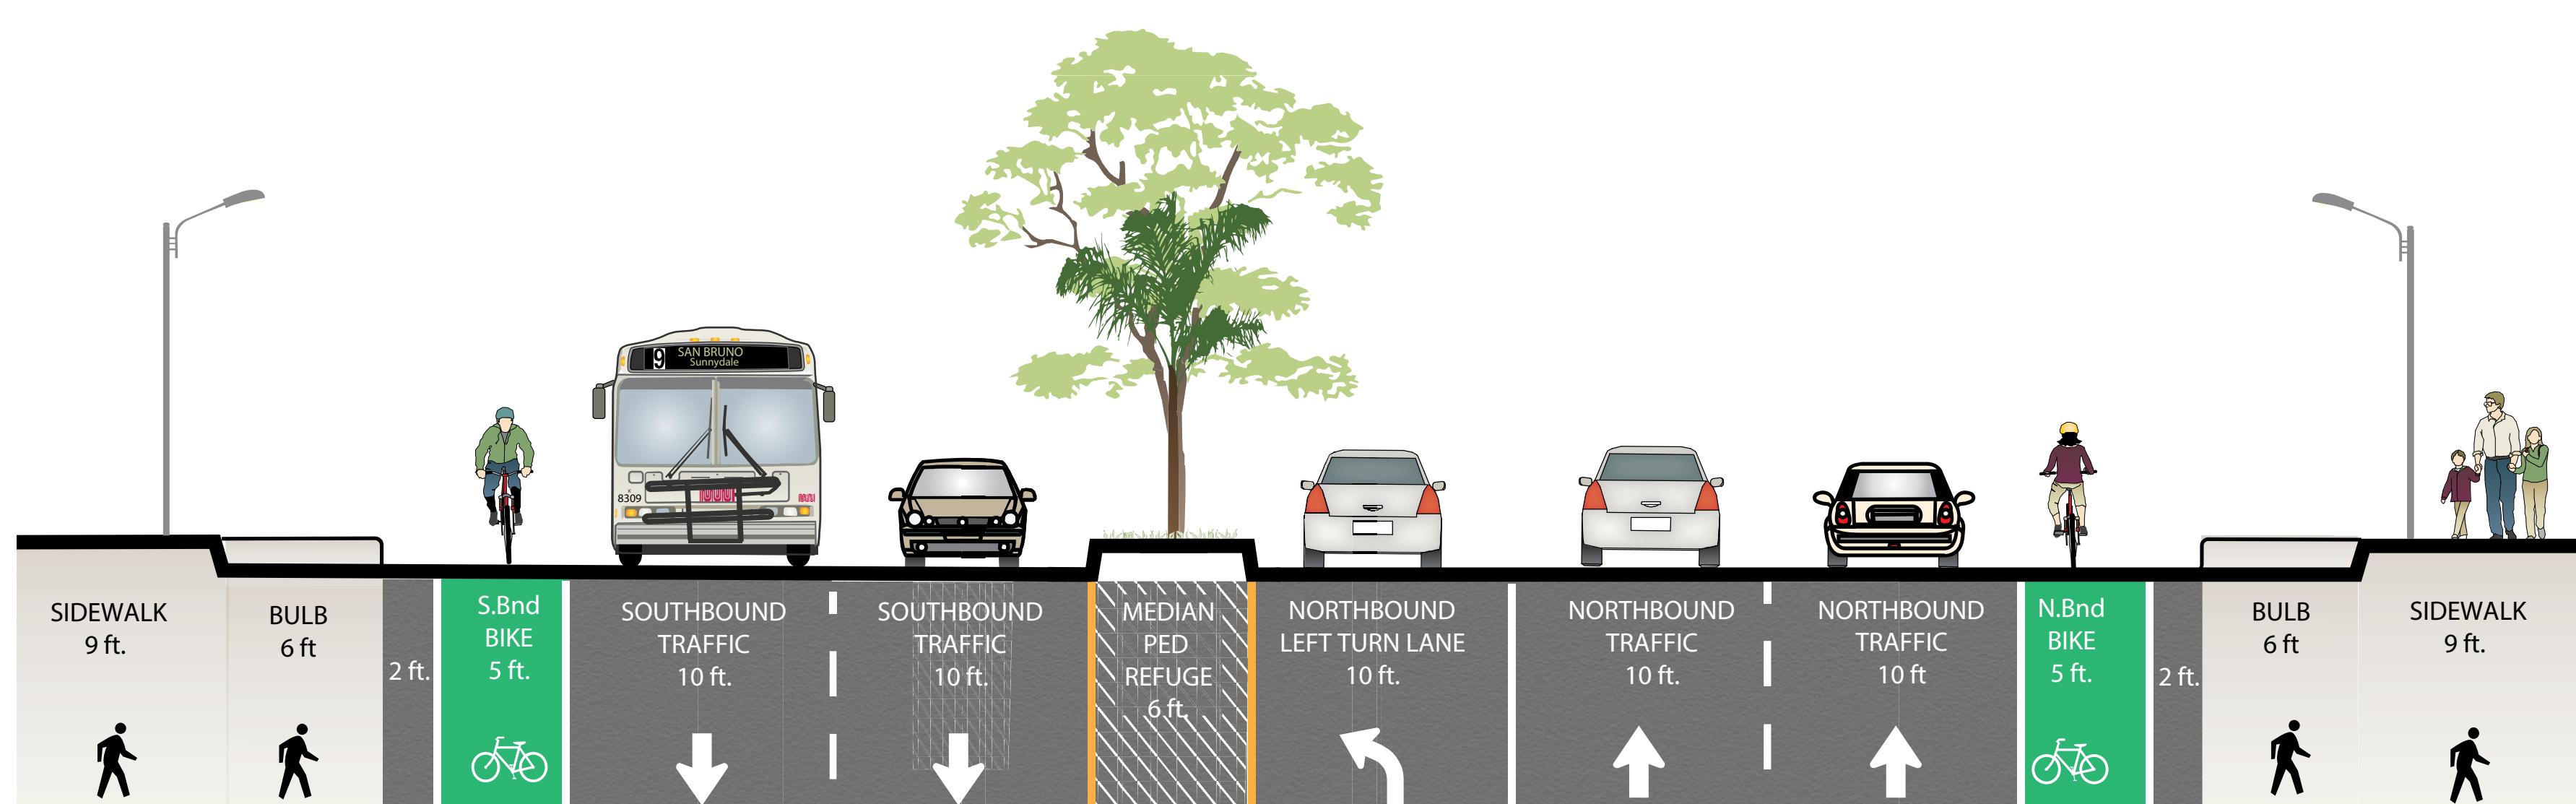

POTRERO AVENUE FACING NORTH
24TH TO 25TH, INTERSECTION

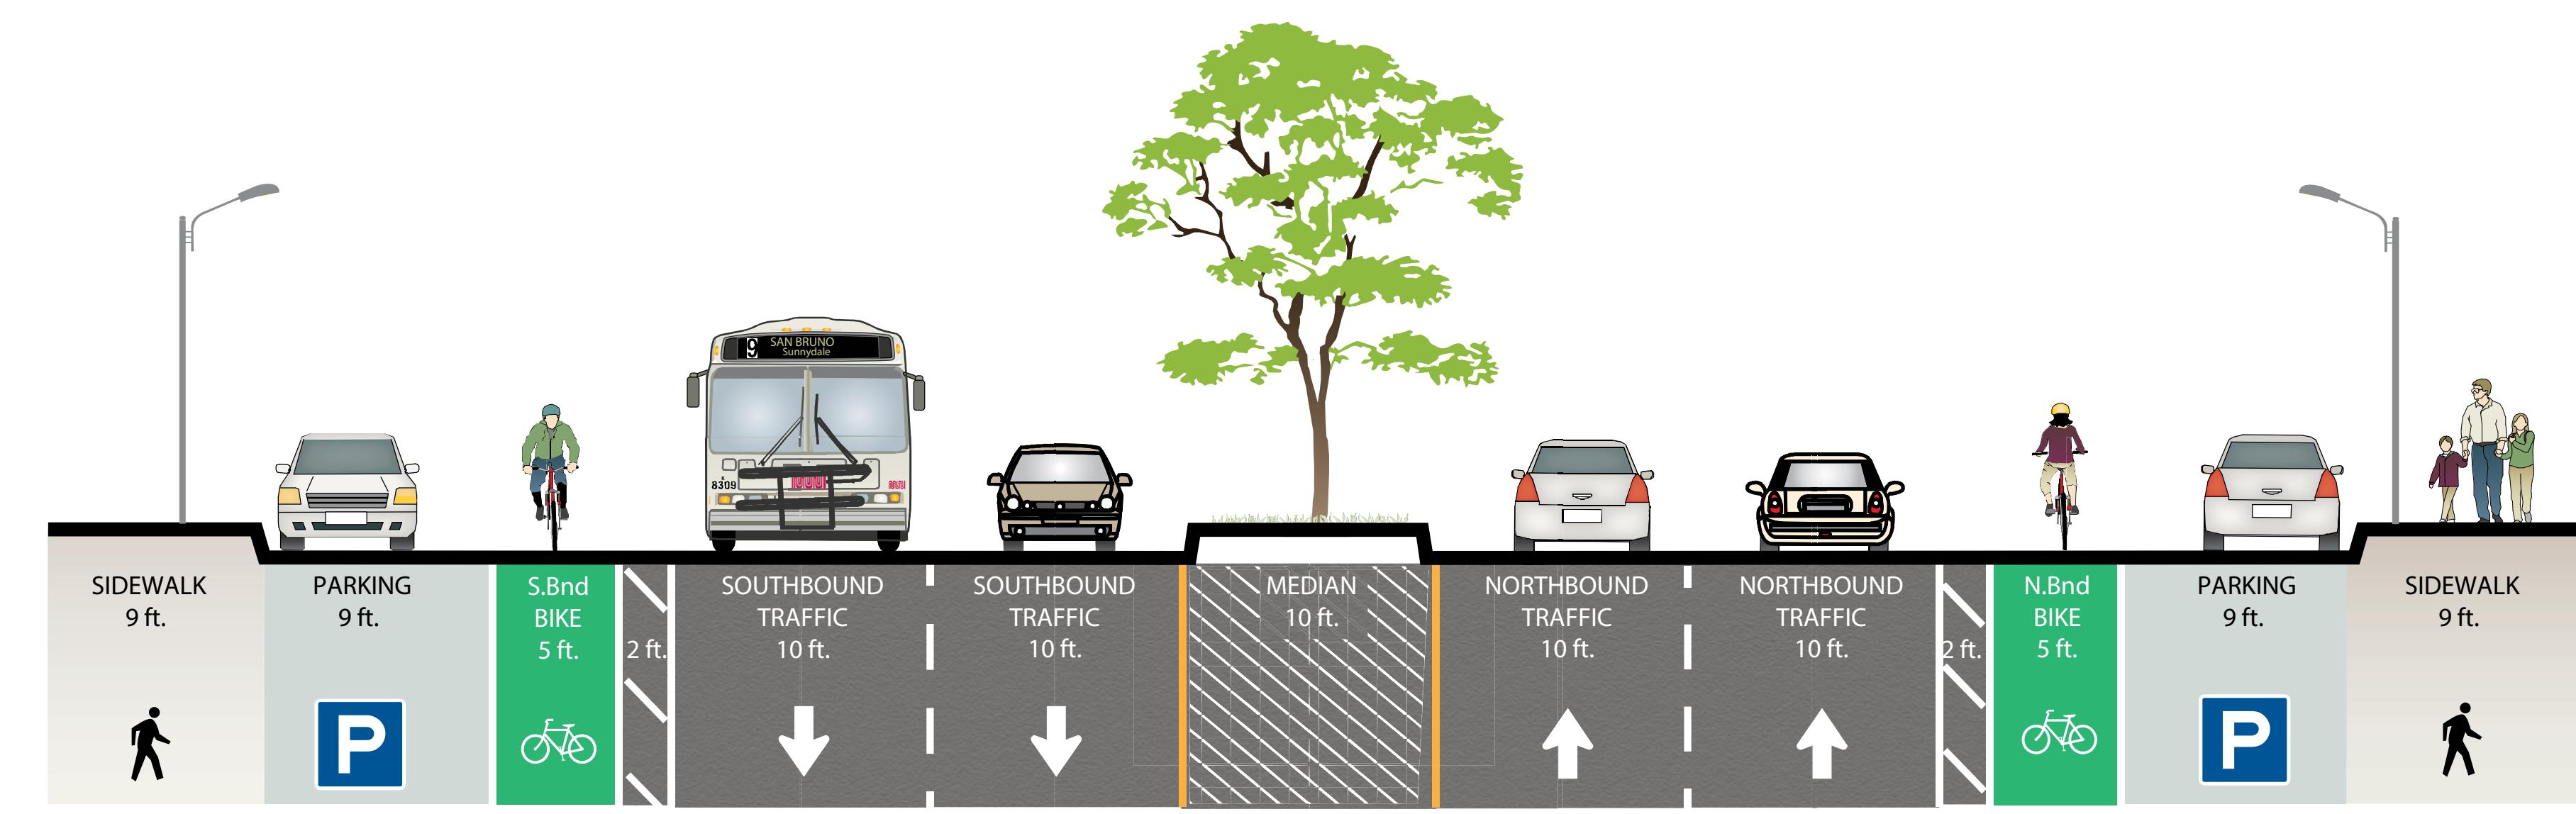

POTRERO AVENUE FACING NORTH
24TH TO 25TH, MIDBLOCK

POTRERO STREETSCAPE IMPROVEMENTS

PROJECT CROSS-SECTIONS (ALL OPTIONS)