

IRVING STREETSCAPE

SITE FURNISHINGS

SAN FRANCISCO DEPARTMENT OF PUBLIC WORKS



BEFORE




AFTER



BEFORE




AFTER

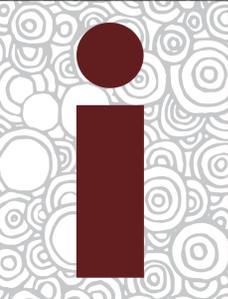

IRVING STREETScape


SIDEWALK IMPROVEMENT / METER REDUCTION
SAN FRANCISCO DEPARTMENT OF PUBLIC WORKS

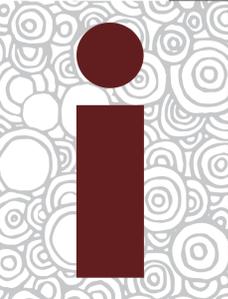

IRVING STREETScape

EXISTING TREES


SAN FRANCISCO DEPARTMENT OF PUBLIC WORKS

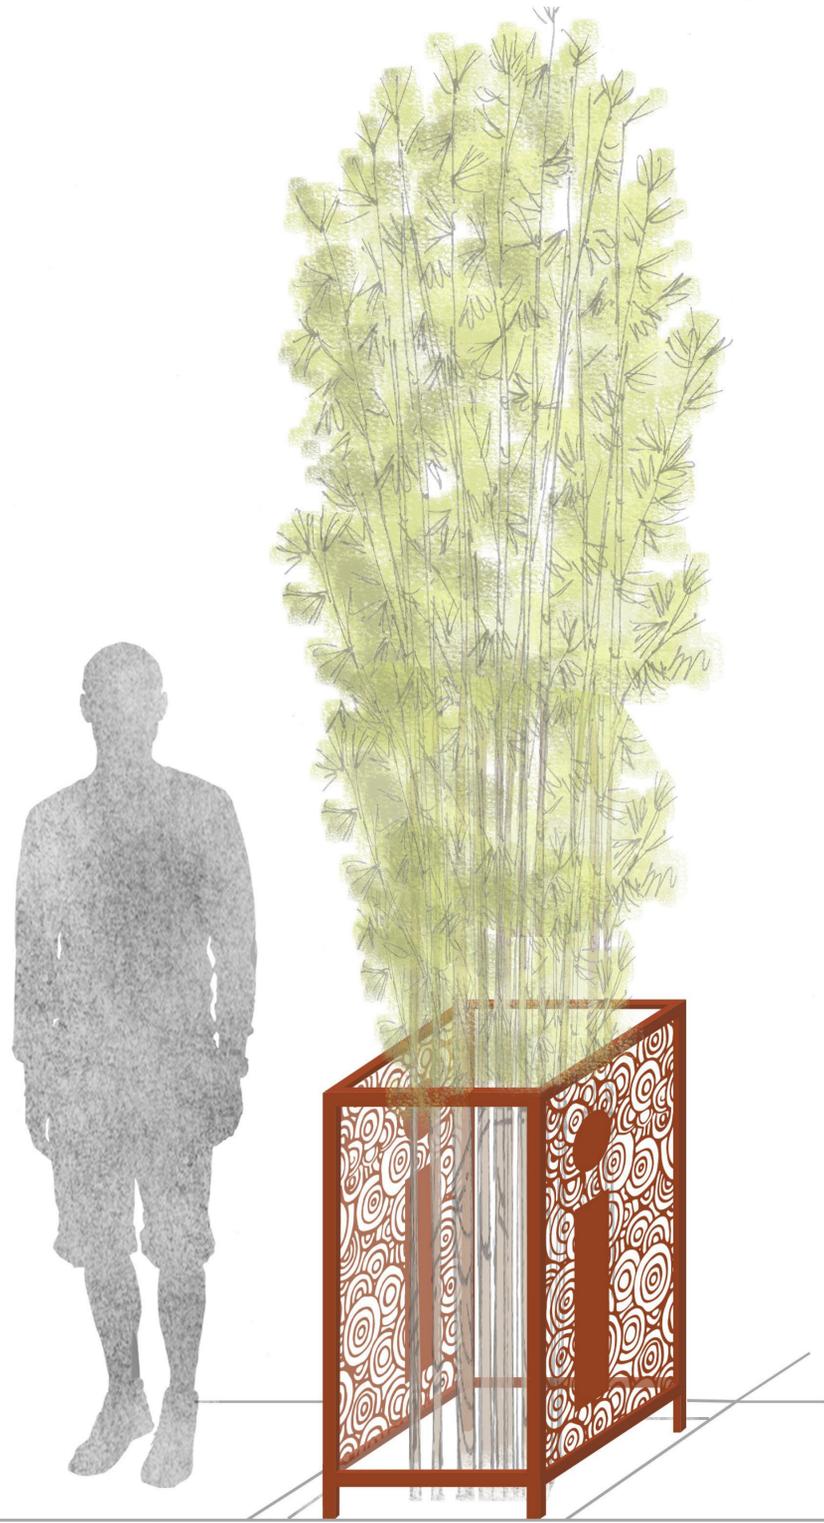


A. CORDYLINE



B. FLAX

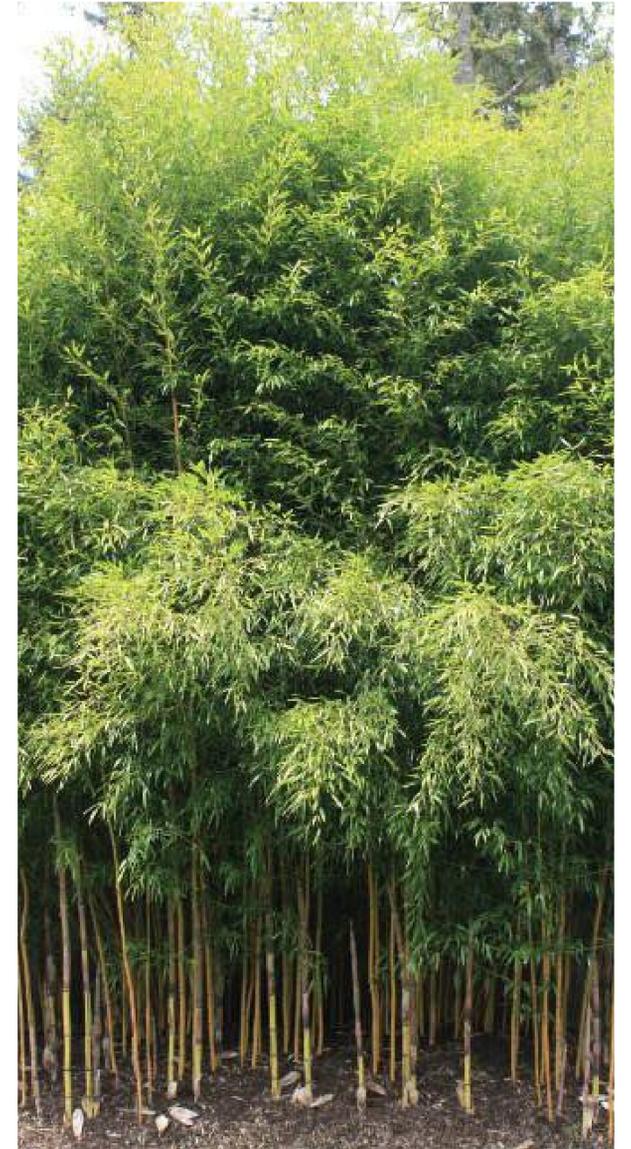

C. BAMBOO

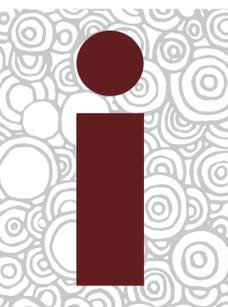

IRVING STREETScape

PLANTING OPTIONS


SAN FRANCISCO DEPARTMENT OF PUBLIC WORKS



GATEWAY A




GATEWAY B

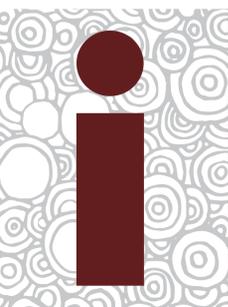


IRVING STREETScape

GATEWAY OPTIONS

SAN FRANCISCO DEPARTMENT OF PUBLIC WORKS

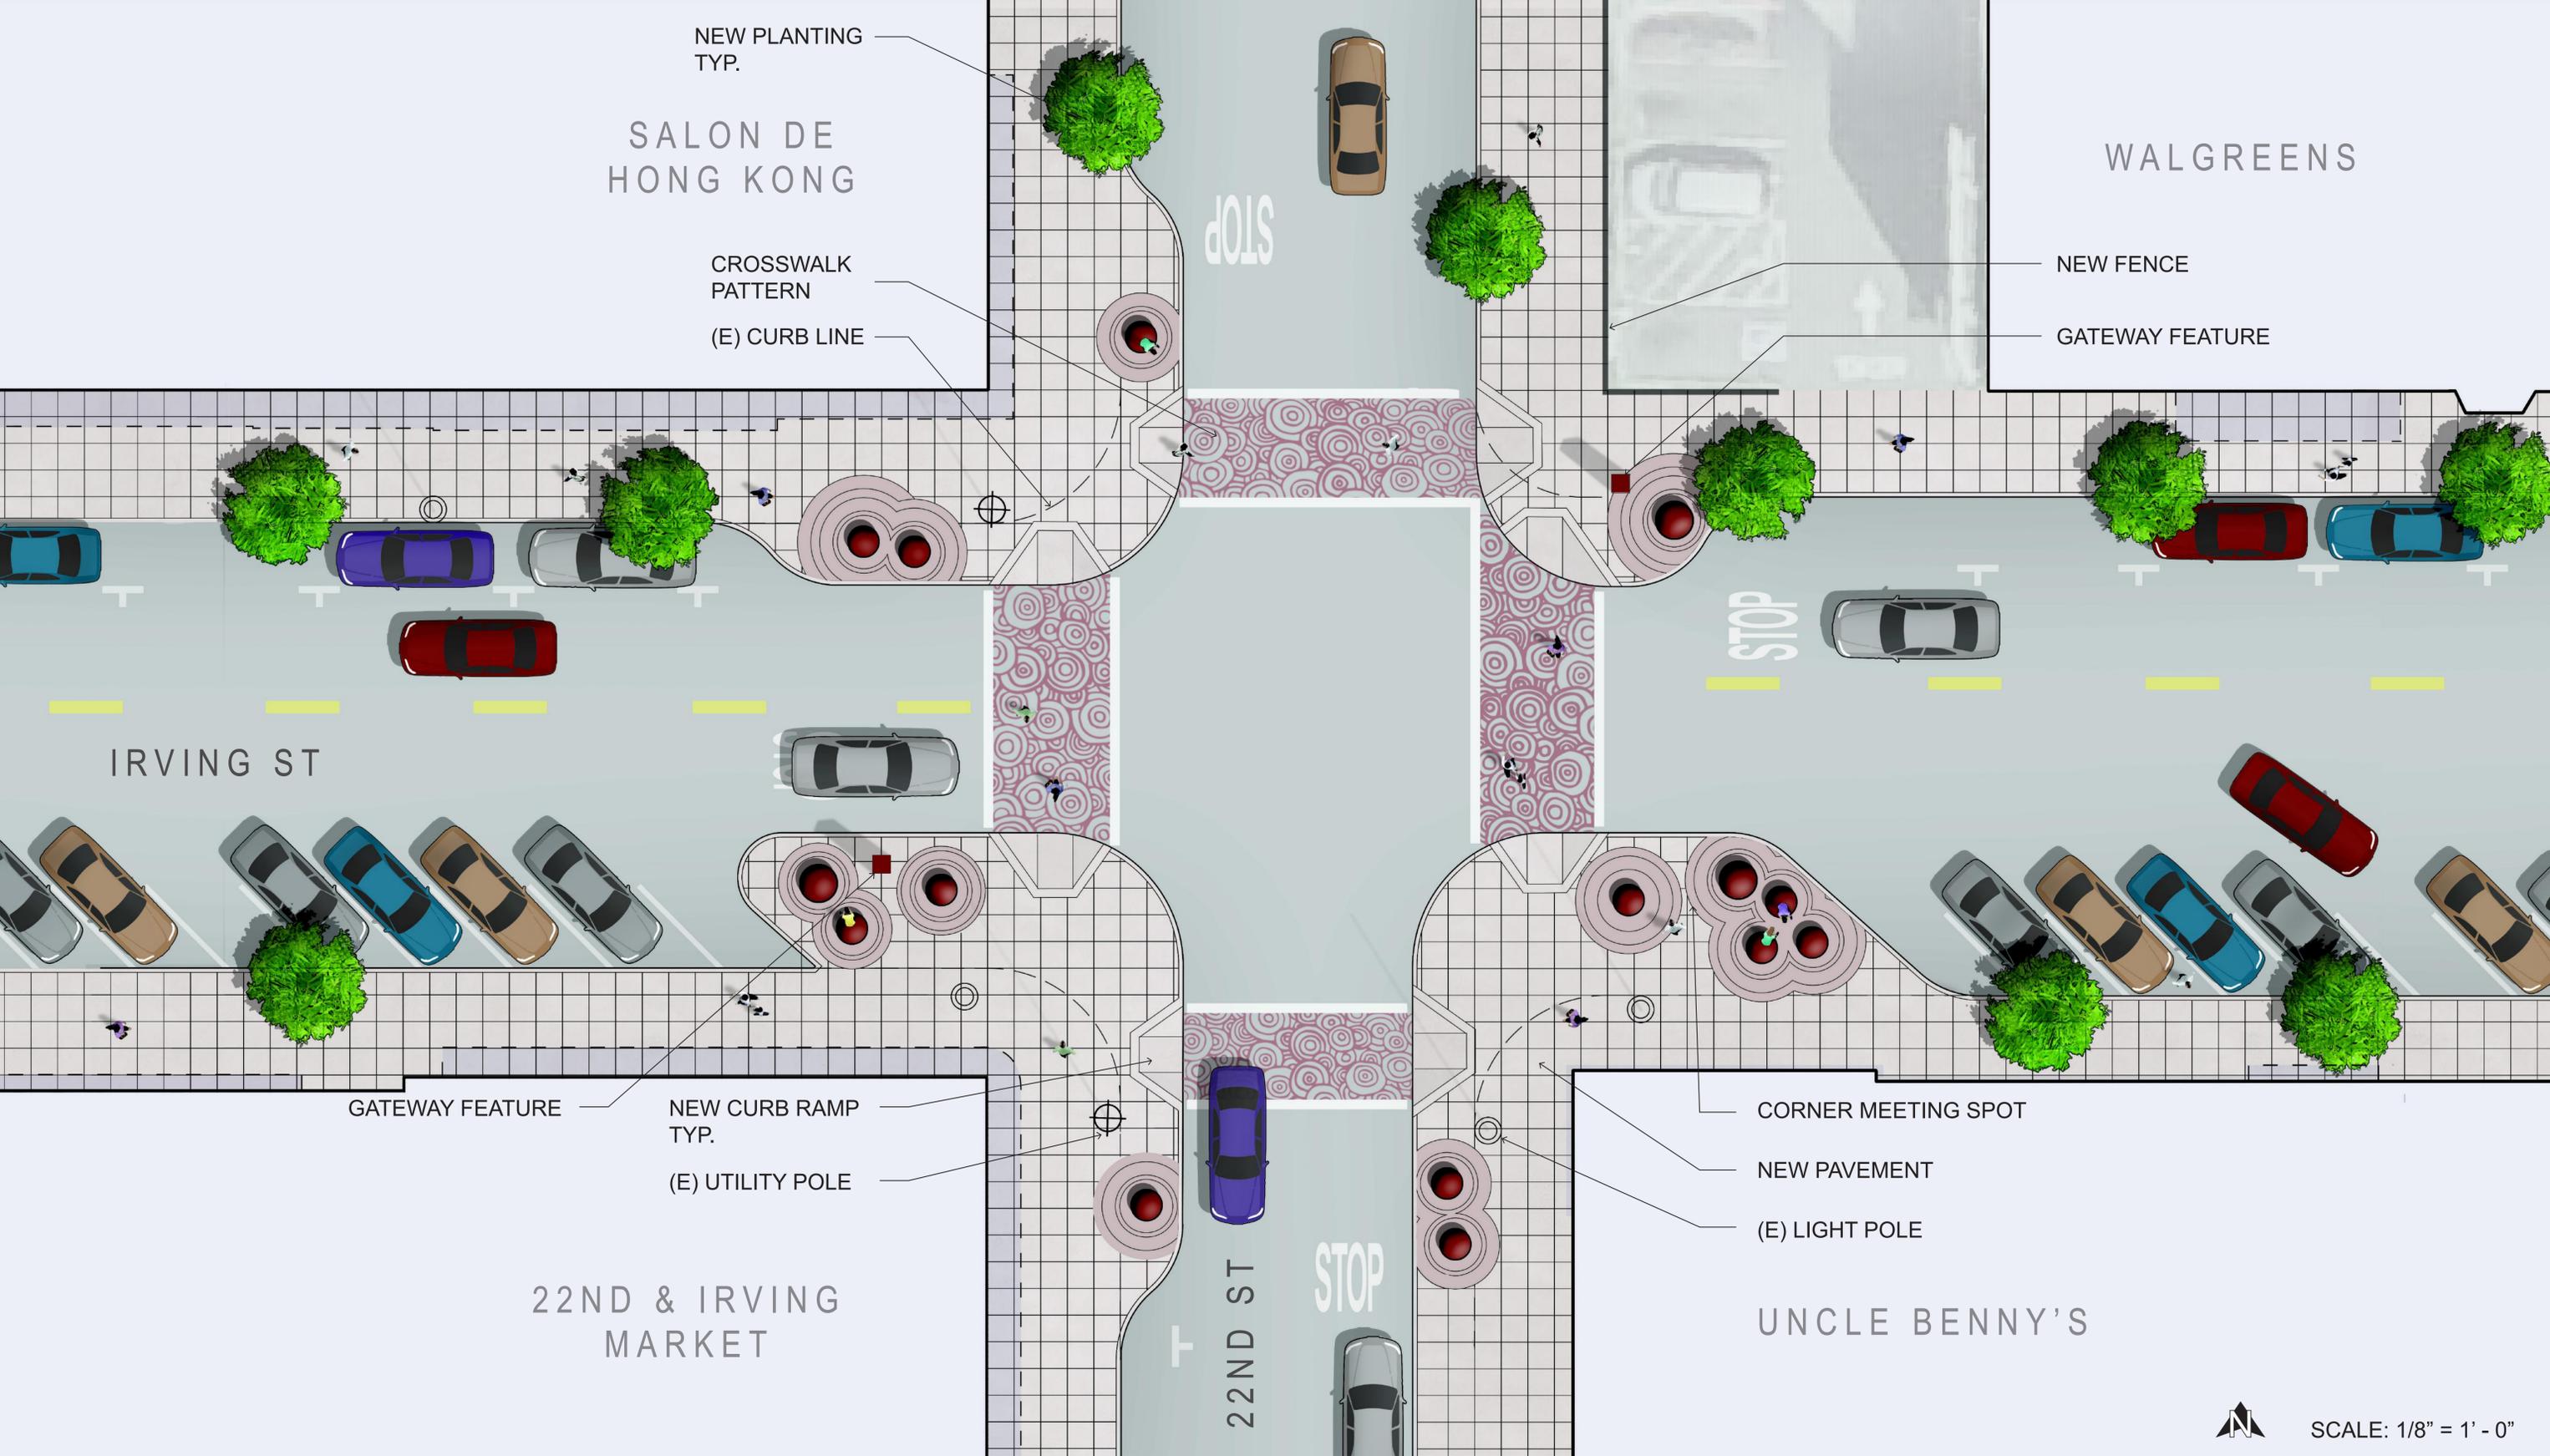

SCALE: 1/8" = 1' - 0"

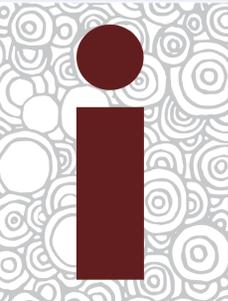

IRVING STREETScape

IRVING & 22ND ST PLAN

SAN FRANCISCO DEPARTMENT OF PUBLIC WORKS



IRVING STREETScape

IRVING & 22ND ST PERSPECTIVE

SAN FRANCISCO DEPARTMENT OF PUBLIC WORKS



LEGEND

- EXISTING BUSINESSES
- EXISTING TRANSIT STOP
- ROAD REPAVING

POTENTIAL IMPROVEMENTS

- NEW SIDEWALK PAVING
- PEDESTRIAN REST AREA / BULBOUT
- CROSSWALK TREATMENTS
- PLANTING LOCATION
- LIGHTING IMPROVEMENTS



IRVING STREETSCAPE