




≥ 15 FT SIDEWALK

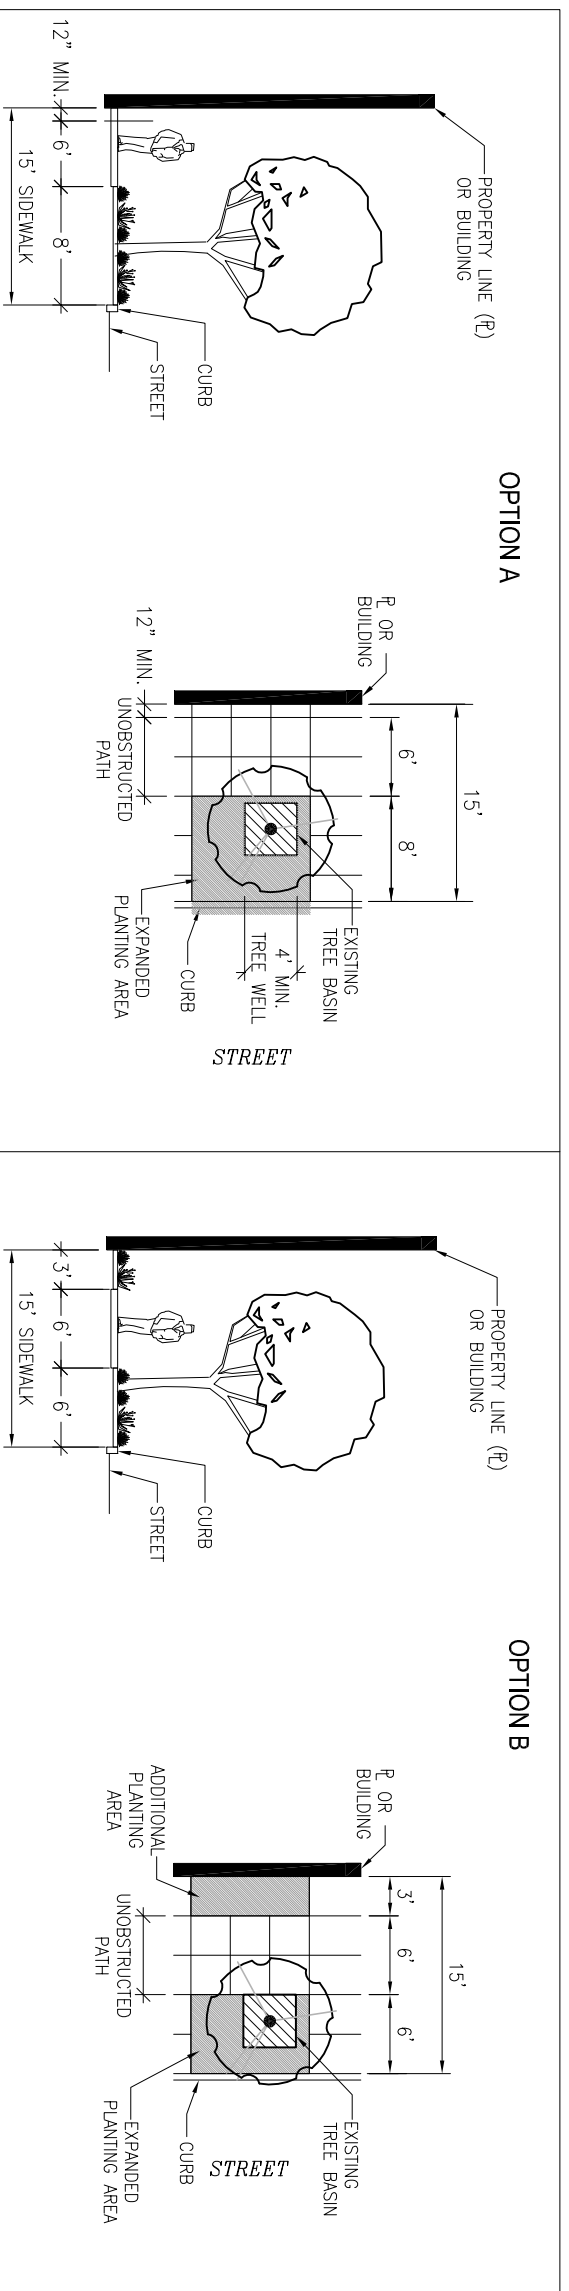

≥ 12 and <15 FT SIDEWALK

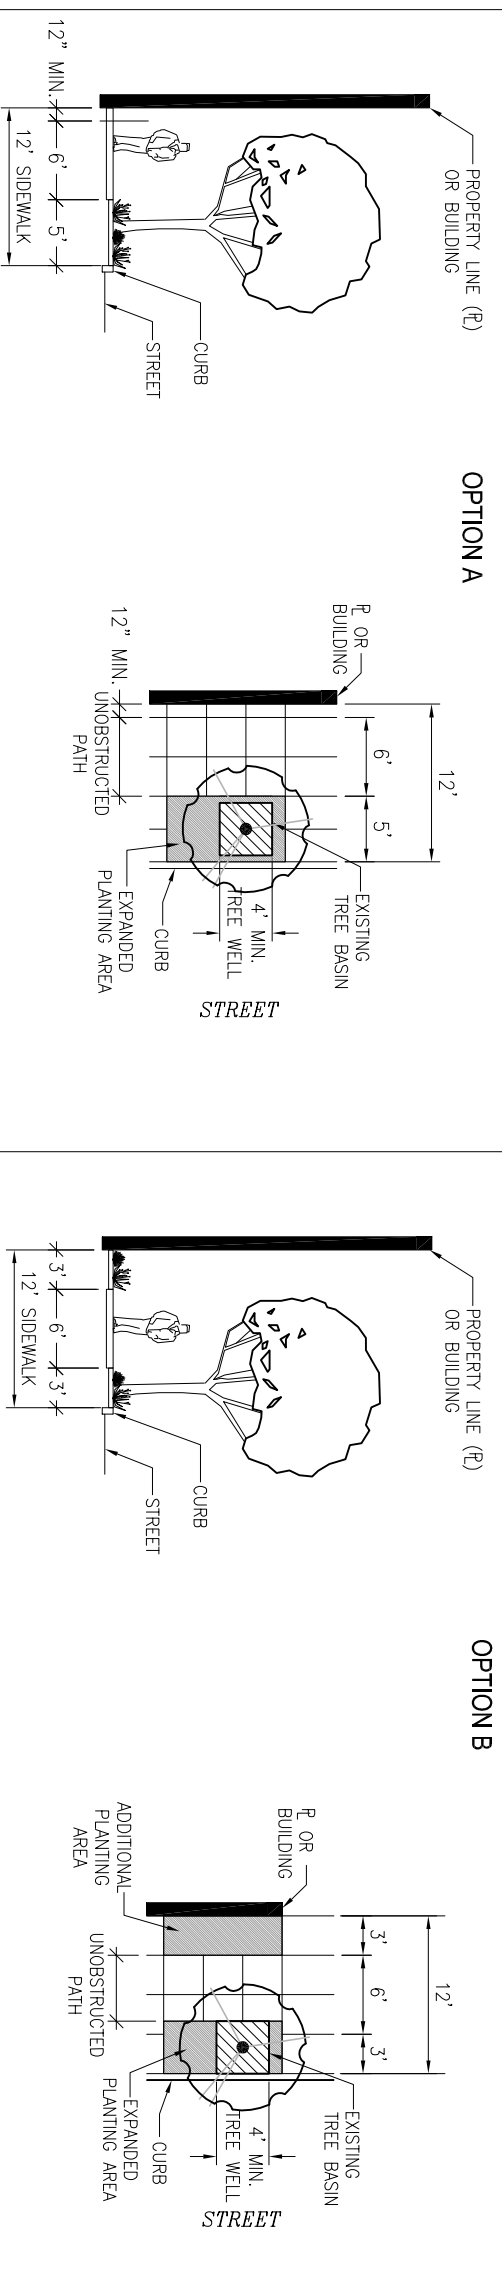

≥ 9 and < 12 FT SIDEWALK

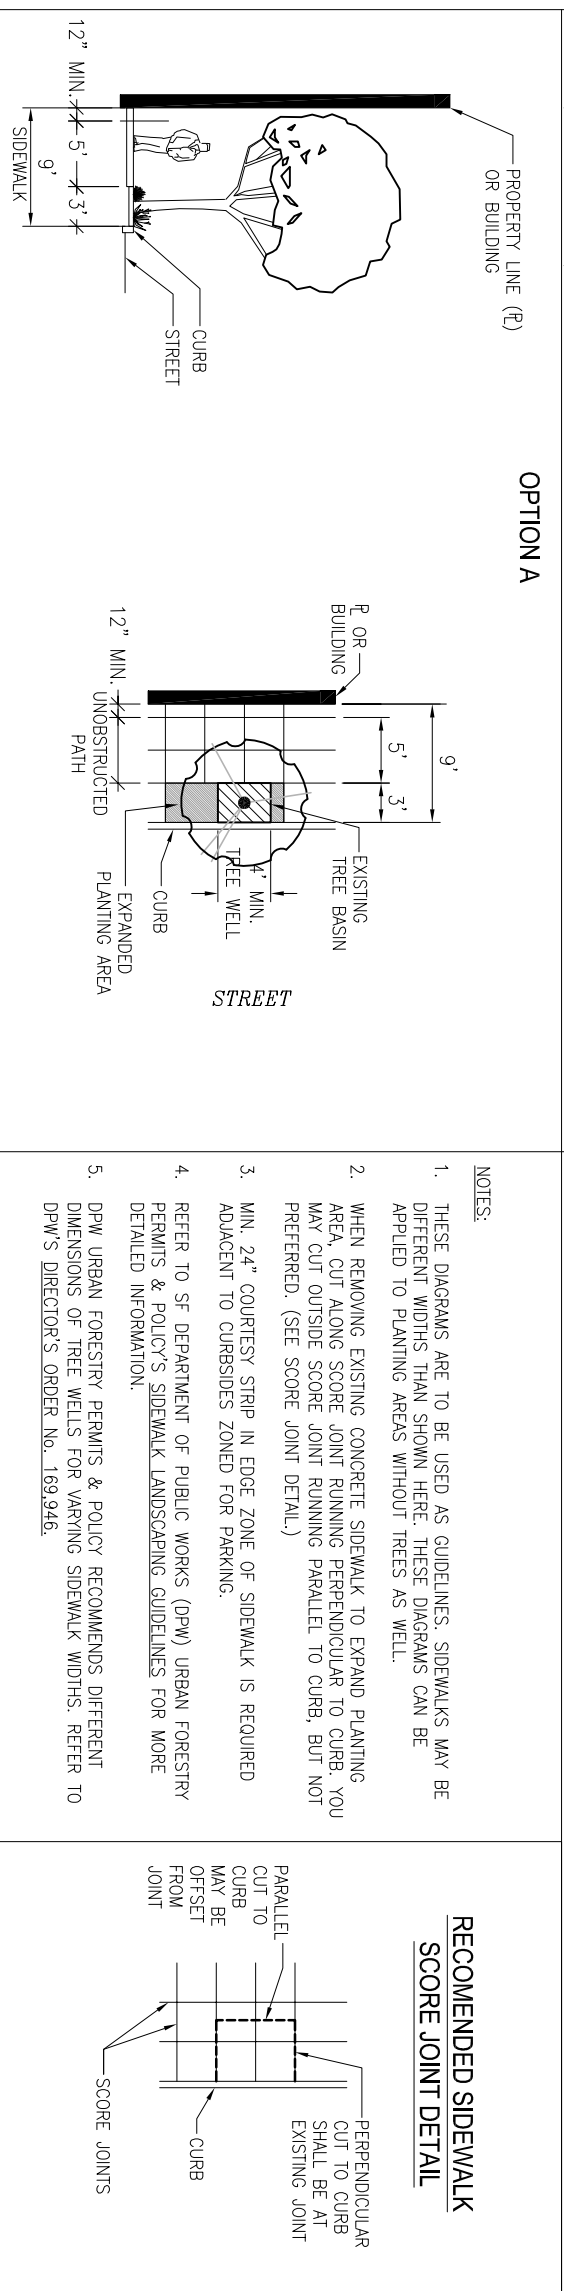

- NOTES:**
1. THESE DIAGRAMS ARE TO BE USED AS GUIDELINES. SIDEWALKS MAY BE DIFFERENT WIDTHS THAN SHOWN HERE. THESE DIAGRAMS CAN BE APPLIED TO PLANTING AREAS WITHOUT TREES AS WELL.
  2. WHEN REMOVING EXISTING CONCRETE SIDEWALK TO EXPAND PLANTING AREA, CUT ALONG SCORE JOINT RUNNING PERPENDICULAR TO CURB. YOU MAY CUT OUTSIDE SCORE JOINT RUNNING PARALLEL TO CURB, BUT NOT PREFERRED. (SEE SCORE JOINT DETAIL.)
  3. MIN. 24" COURTESY STRIP IN EDGE ZONE OF SIDEWALK IS REQUIRED ADJACENT TO CURBSIDES ZONED FOR PARKING.
  4. REFER TO SF DEPARTMENT OF PUBLIC WORKS (DPW) URBAN FORESTRY PERMITS & POLICY'S SIDEWALK LANDSCAPING GUIDELINES FOR MORE DETAILED INFORMATION.
  5. DPW URBAN FORESTRY PERMITS & POLICY RECOMMENDS DIFFERENT DIMENSIONS OF TREE WELLS FOR VARYING SIDEWALK WIDTHS. REFER TO DPW'S DIRECTOR'S ORDER No. 169.946.

