


OPTION A

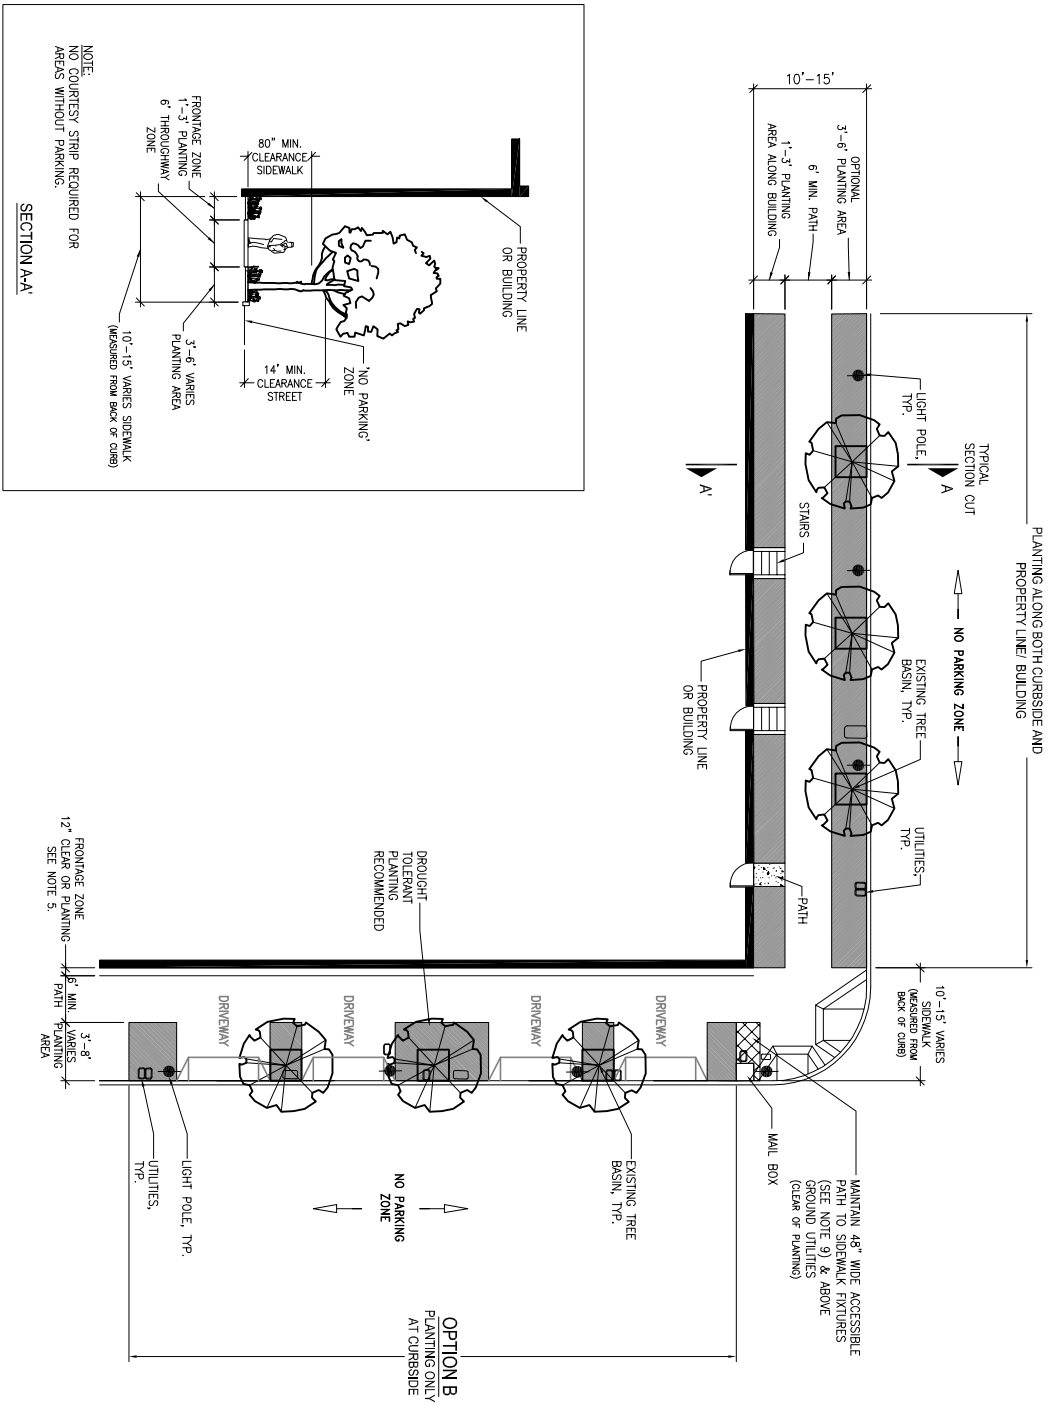

1a Sidewalk Landscaping Design Options

Sidewalks with Curb Side Designated 'No Parking' Layout Plan & Sections

- NOTES:**
- FOR SIDEWALK LANDSCAPING ON SIDEWALKS WITH CURBSIDE PARKING, PLEASE REFER TO SHEET L-11.
 - REFER TO SE. DEPARTMENT OF PUBLIC WORKS (DPW), BUREAU OF URBAN FORESTRY PERMITS & POLICY'S SIDEWALK LANDSCAPING GUIDELINES FOR MORE DETAILED INFORMATION.
 - NO COURTESY STRIP IS REQUIRED IN THE EDGE ZONE FOR AREAS W/O/UT PARKING.
 - OPTION A DEPICTS THE OPTION FOR LANDSCAPE PLANTING ALONG BOTH THE BUILDING AND CURB. NOTE THAT IF A STAIR EXTENDS INTO SIDEWALK THE 6 FEET UNOBSTRUCTED PATH SHALL BE MEASURED FROM THE OUTSIDE EDGE OF STAIR.
 - OPTION B DEPICTS THE OPTION FOR PLANTING ONLY ALONG THE CURB SIDE ENSURE TO PROVIDE A MINIMUM OF 12" CLEAR OR PLANTED FRONTAGE ZONE TO ALLOW CLEARANCE OF (E) OBSTRUCTIONS FROM BUILDING OR PROPERTY LINE.
 - SEE 1b FOR ENLARGED LAYOUT & SECTIONS.
 - A 5'-6" MIN. UNOBSTRUCTED PATH SHALL BE MAINTAINED WITHIN THE THROUGHWAY ZONE OF SIDEWALK. THE UNOBSTRUCTED PATH SHALL BE DESIGNATED IN THE AREA OF SIDEWALK MOST ACCESSIBLE.
 - SIDEWALK PLANTING SHALL NOT REDUCE THE ACCESSIBILITY OF THE SIDEWALK PATH OF TRAVEL ALONG THE AREA OF WORK AS COMPARED TO THE EXISTING CONDITIONS. FOR EXAMPLE, THE EXISTING EDGE ZONE AT CURB PROVIDES A PATH TO SIDEWALK. THE EXISTING THROUGHWAY ZONE EXCEEDS 2% CROSS SLOPE. THE ACCESSIBLE EDGE ZONE MAY NOT BE REDUCED WITH SIDEWALK LANDSCAPING UNLESS A NEW ACCESSIBLE PEDESTRIAN THROUGHWAY ZONE IS PROVIDED.
 - MAINTAIN A 48" WIDE ACCESSIBLE PATH TO SIDEWALK ENTRANCES. SUCH PEDESTRIAN ACCESSIBLE ENTRANCES SHOULD BE CENTRALLY LOCATED. MAILBOXES AND FIRE AND POLICE BULL STATIONS, ALSO NOTE THAT THE ENTIRE WIDTH OF SIDEWALK FRONING NEWSRACKS MUST BE CLEAR OF OBSTRUCTIONS AND A MINIMUM OF 4FT WIDE, BUT NOT NARROWER THAN NEWSRACK/NEWSSTAND.